



MDC

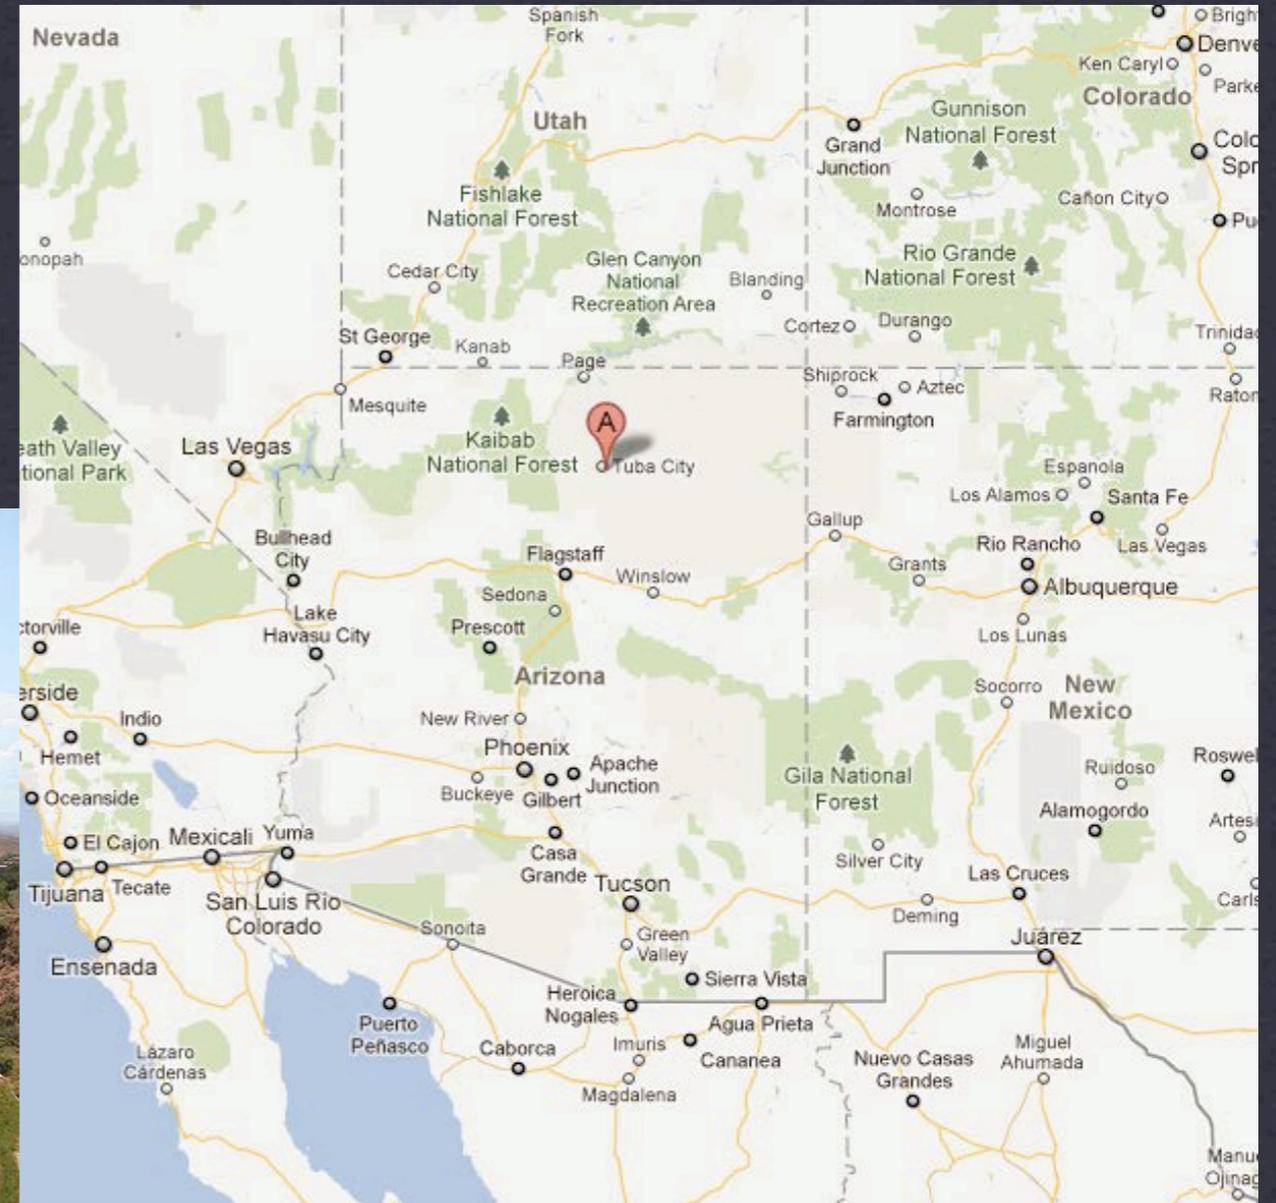

# Moenkopi Developers Co.

## Greener Homes National Summit 2011

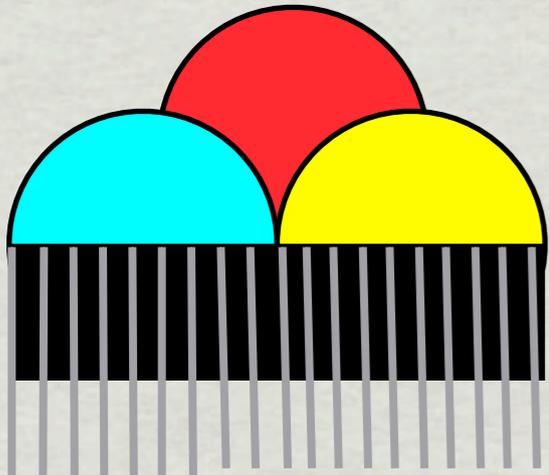

# Mission Statement

- \* Moenkopi Developers Corporation, Inc. (MDC), a 501(c)(3) non-profit corporation, was established with a mission of economic development for the Upper Village of Moenkopi (UVM). MDC's mission is to create jobs for the Hopi people and to create revenue for the Upper Village government to enhance social, education, and health & safety services to its residents.



MP TUUVI CONCEPTUAL MASTER PLAN  
NOT TO SCALE



# MASTERPLAN

## MOENKOPI, ARIZONA






Rear Courtyard Perspective

Not To Scale


# TUUVI VILLAGE

32 UNIT COMPLEX MIMICKING TRADITIONAL VILLAGE PROGRAM

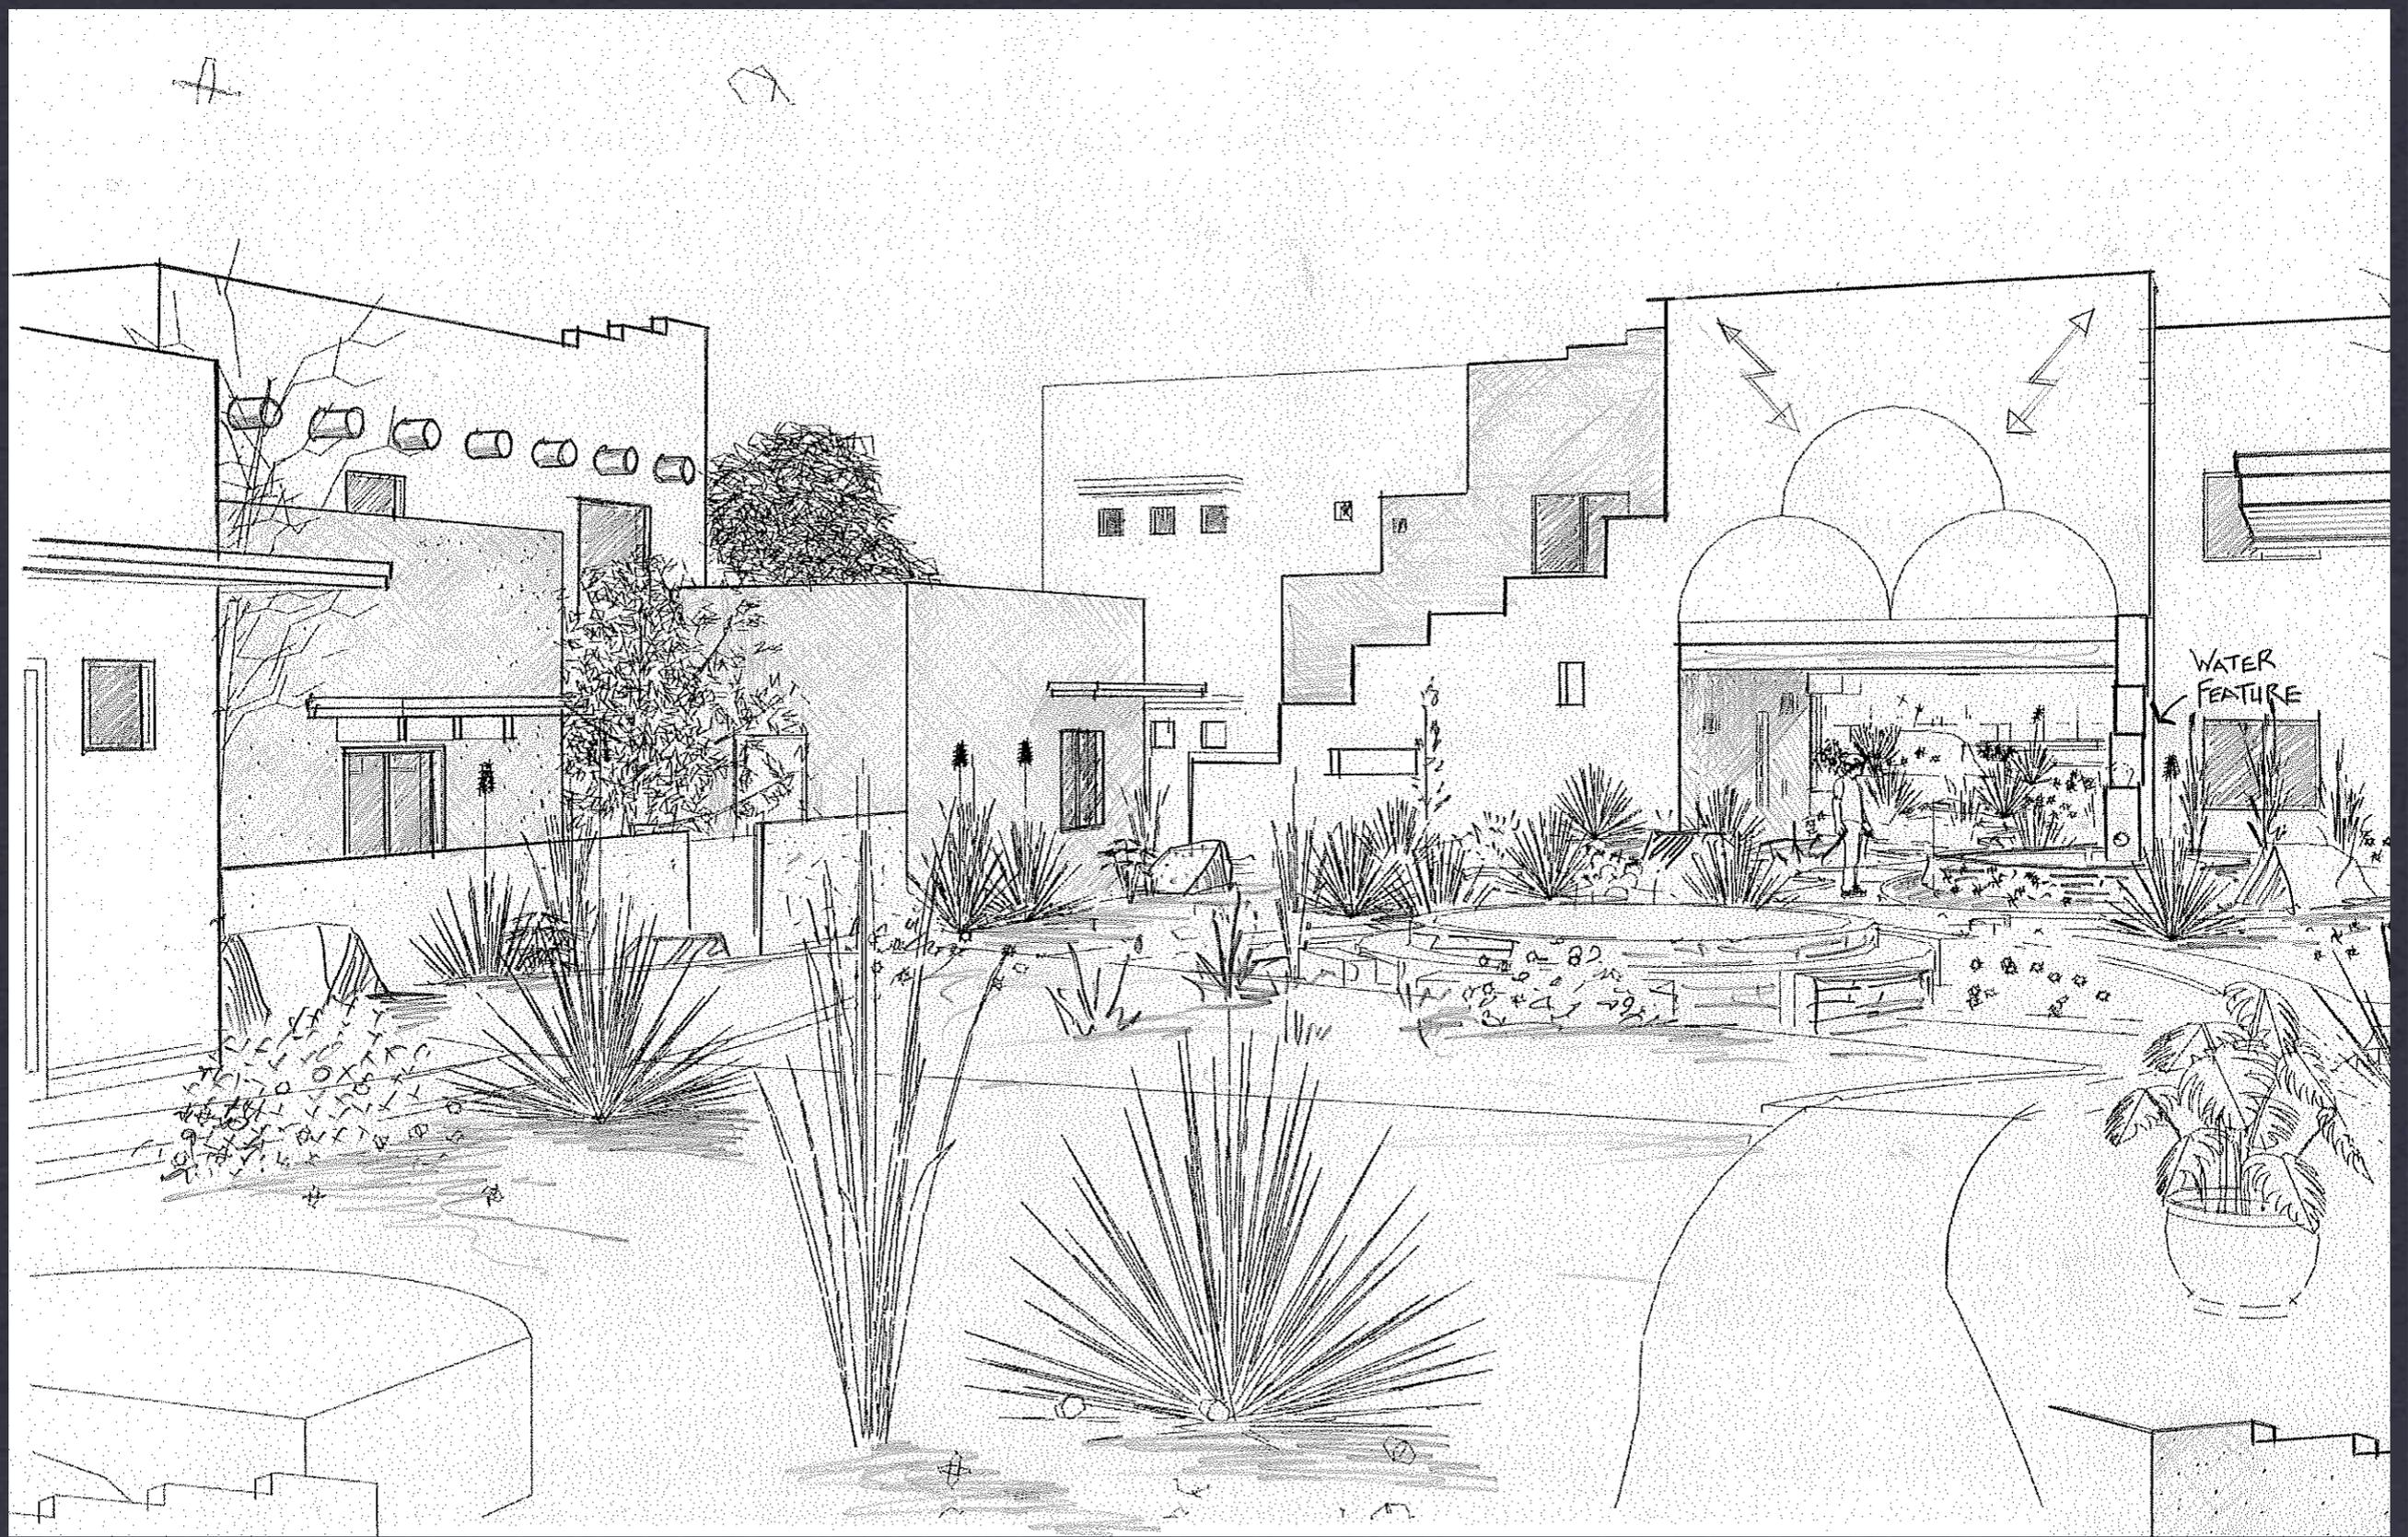


# TUUVI VILLAGE


## MAIN ENTRY COURTYARD

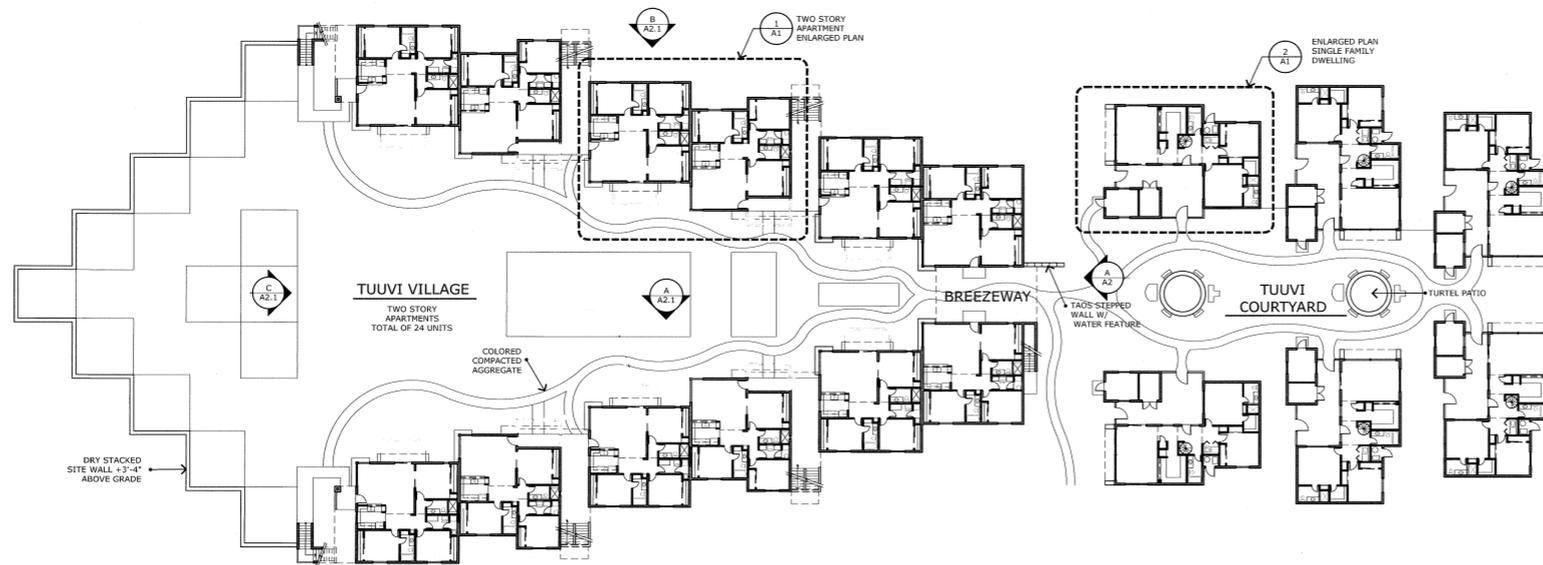

**Overall Floor Plan**  
Scale: 1" = 20'-0"

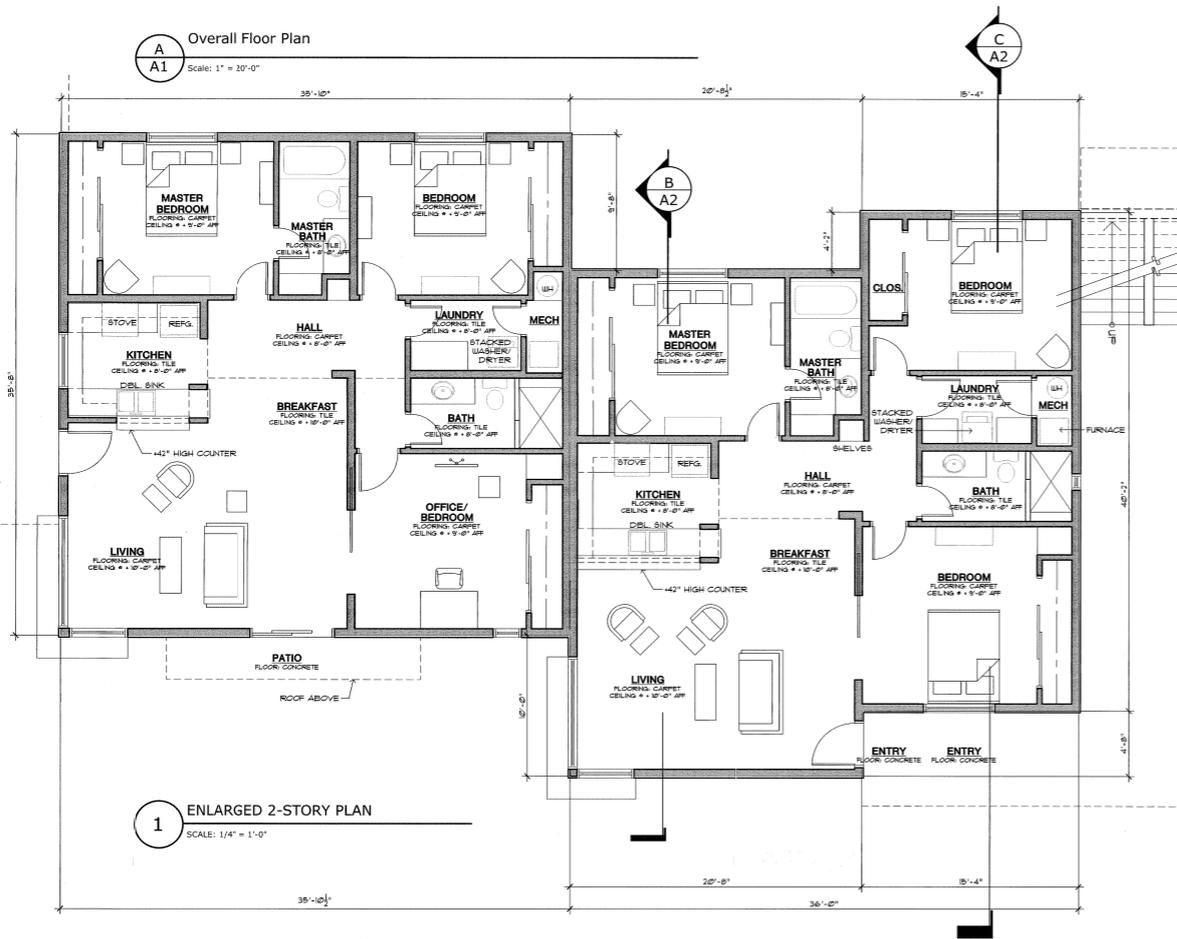

**1 ENLARGED 2-STORY PLAN**  
Scale: 1/4" = 1'-0"

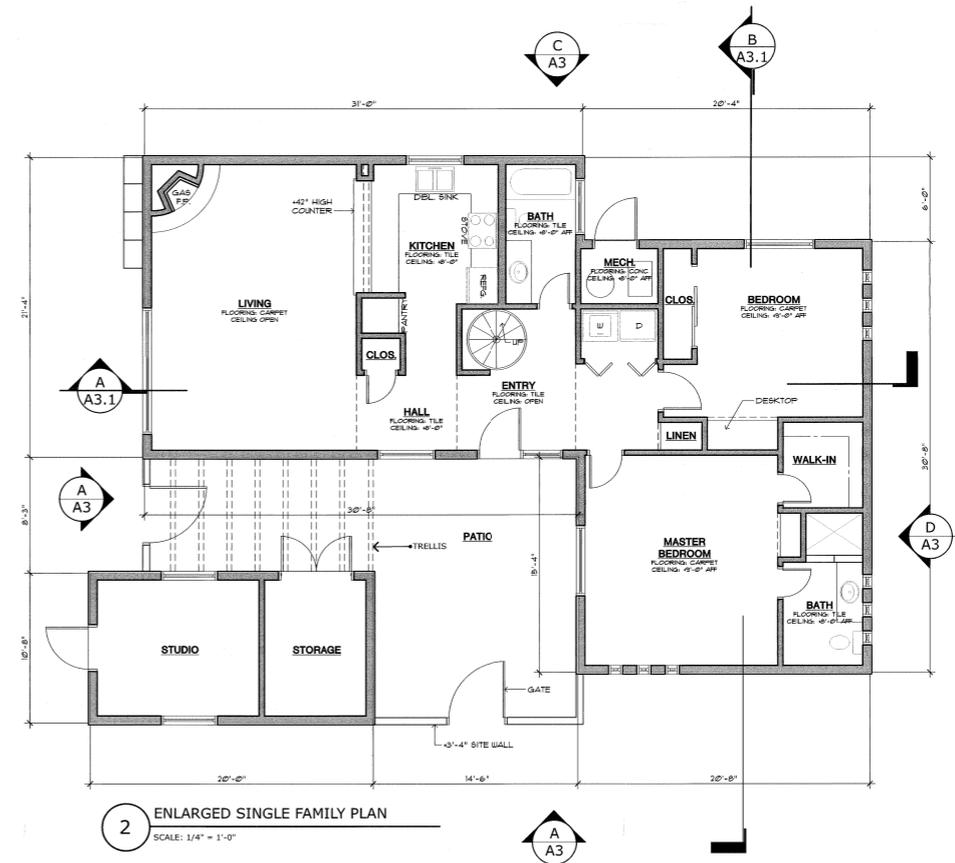

**2 ENLARGED SINGLE FAMILY PLAN**  
Scale: 1/4" = 1'-0"

URBANSUBIAL DESIGN


MAY 25, 2010

MOENKOPI, ARIZONA 86045 TUUVI VILLAGE: MULTI-FAMILY HOUSING


A 1

# TUUVI VILLAGE


## FLOOR PLANS

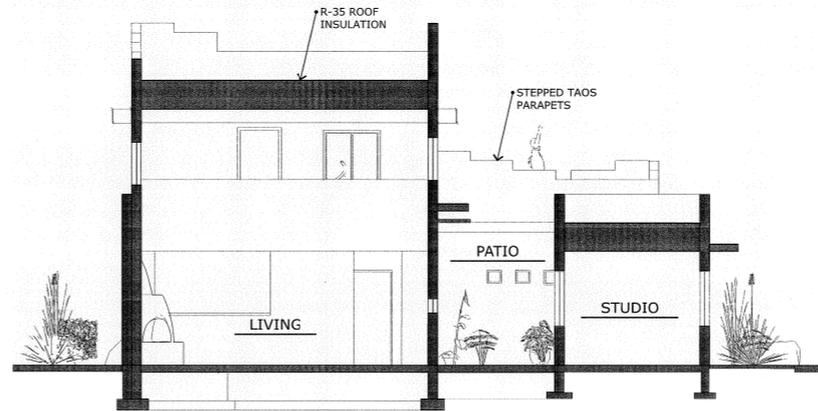


**C** BUILDING SECTION  
SCALE: 1/4" = 1'-0"

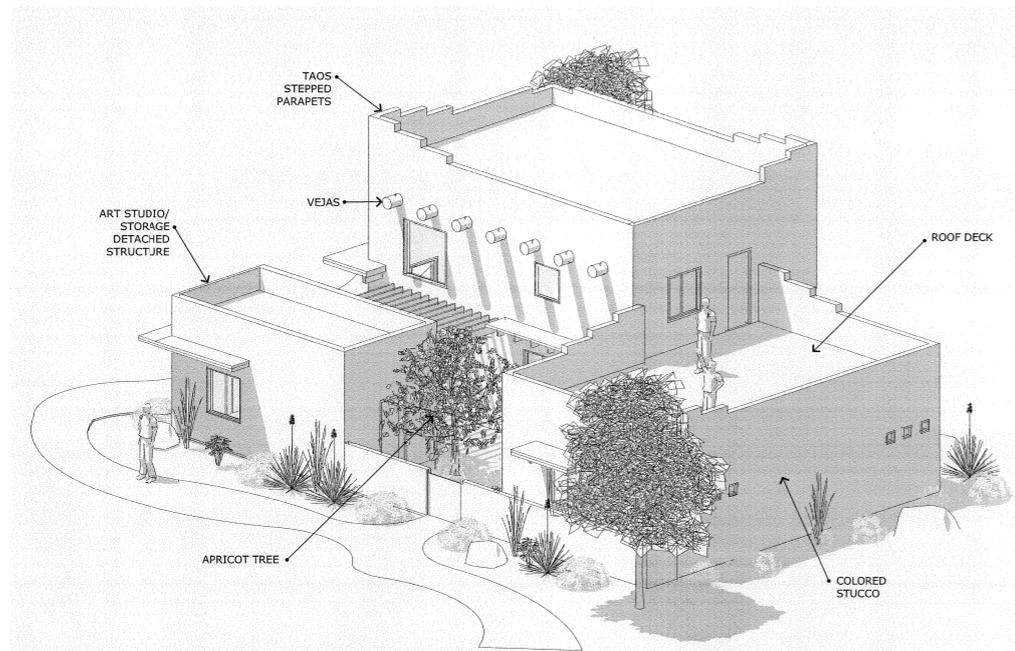

**D** ISOMETRIC DRAWING  
NOT TO SCALE

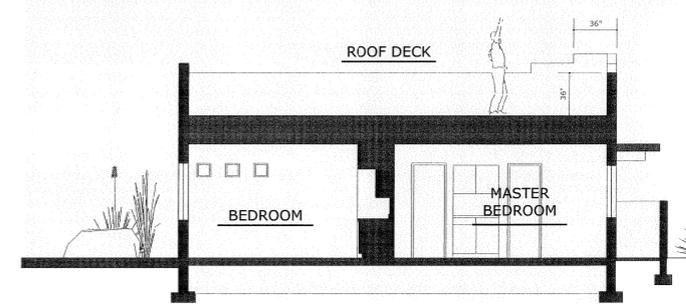

**B** BUILDING SECTION  
SCALE: 1/4" = 1'-0"

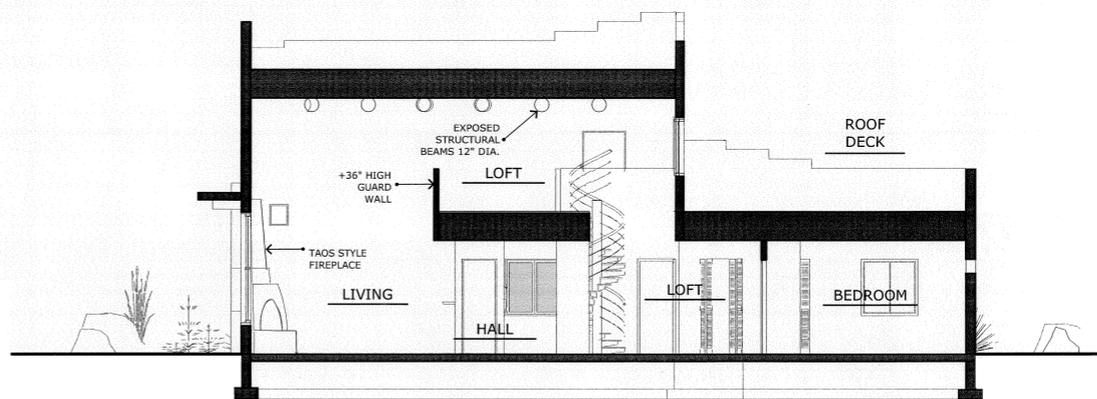

**A** BUILDING SECTION  
SCALE: 1/4" = 1'-0"

MAY 25, 2010

MOENKOPI, ARIZONA 86045 TUUVI VILLAGE: MULTI-FAMILY HOUSING

A3.1

# TUUVI VILLAGE


## SECTIONS

URBAN RURAL DESIGN



**B Photo Match**  
 Match Existing Structure In Village To Create A Experience Within A Village Captured In Time  
 By Historic Photo.

Plaster Exterior Finish  
 Exposed Structural Wood Beams/Vigas

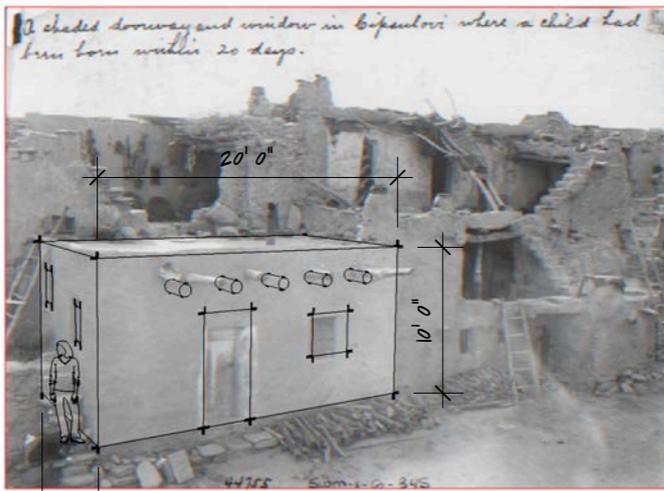


**C Existing Hopi House**  
 Not To Scale



**A Overall Aerial Map**  
 Not To Scale

Choose Location Of Existing Hopi House to Be Replicated.

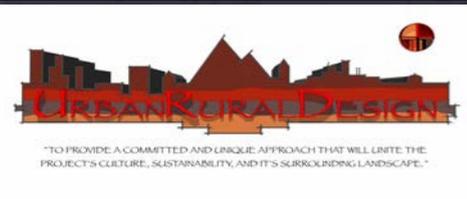

CLIENT  
 Hopi Revenue

PROJECT  
 Centennial Hopi House

DRAWN BY  
 EEC

ISSUE  
 08.08.08

DESCRIPTION  
 Cover Sheet/ Project Data

# HOPI HOUSE

## ARIZONA 100 YEAR BIRTHDAY

HOPI HOUSE



# HOPI HOUSE

## CONSTRUCTION PROCESS AND MATERIALS



# MDC DEVELOPMENT SITE

CULTURAL EMPHASIS

# KWA' KWA'

- ✿ "Never doubt that a small group of thoughtful, committed citizens can change the world. Indeed, it's the only thing that ever has." - Margaret Mead

